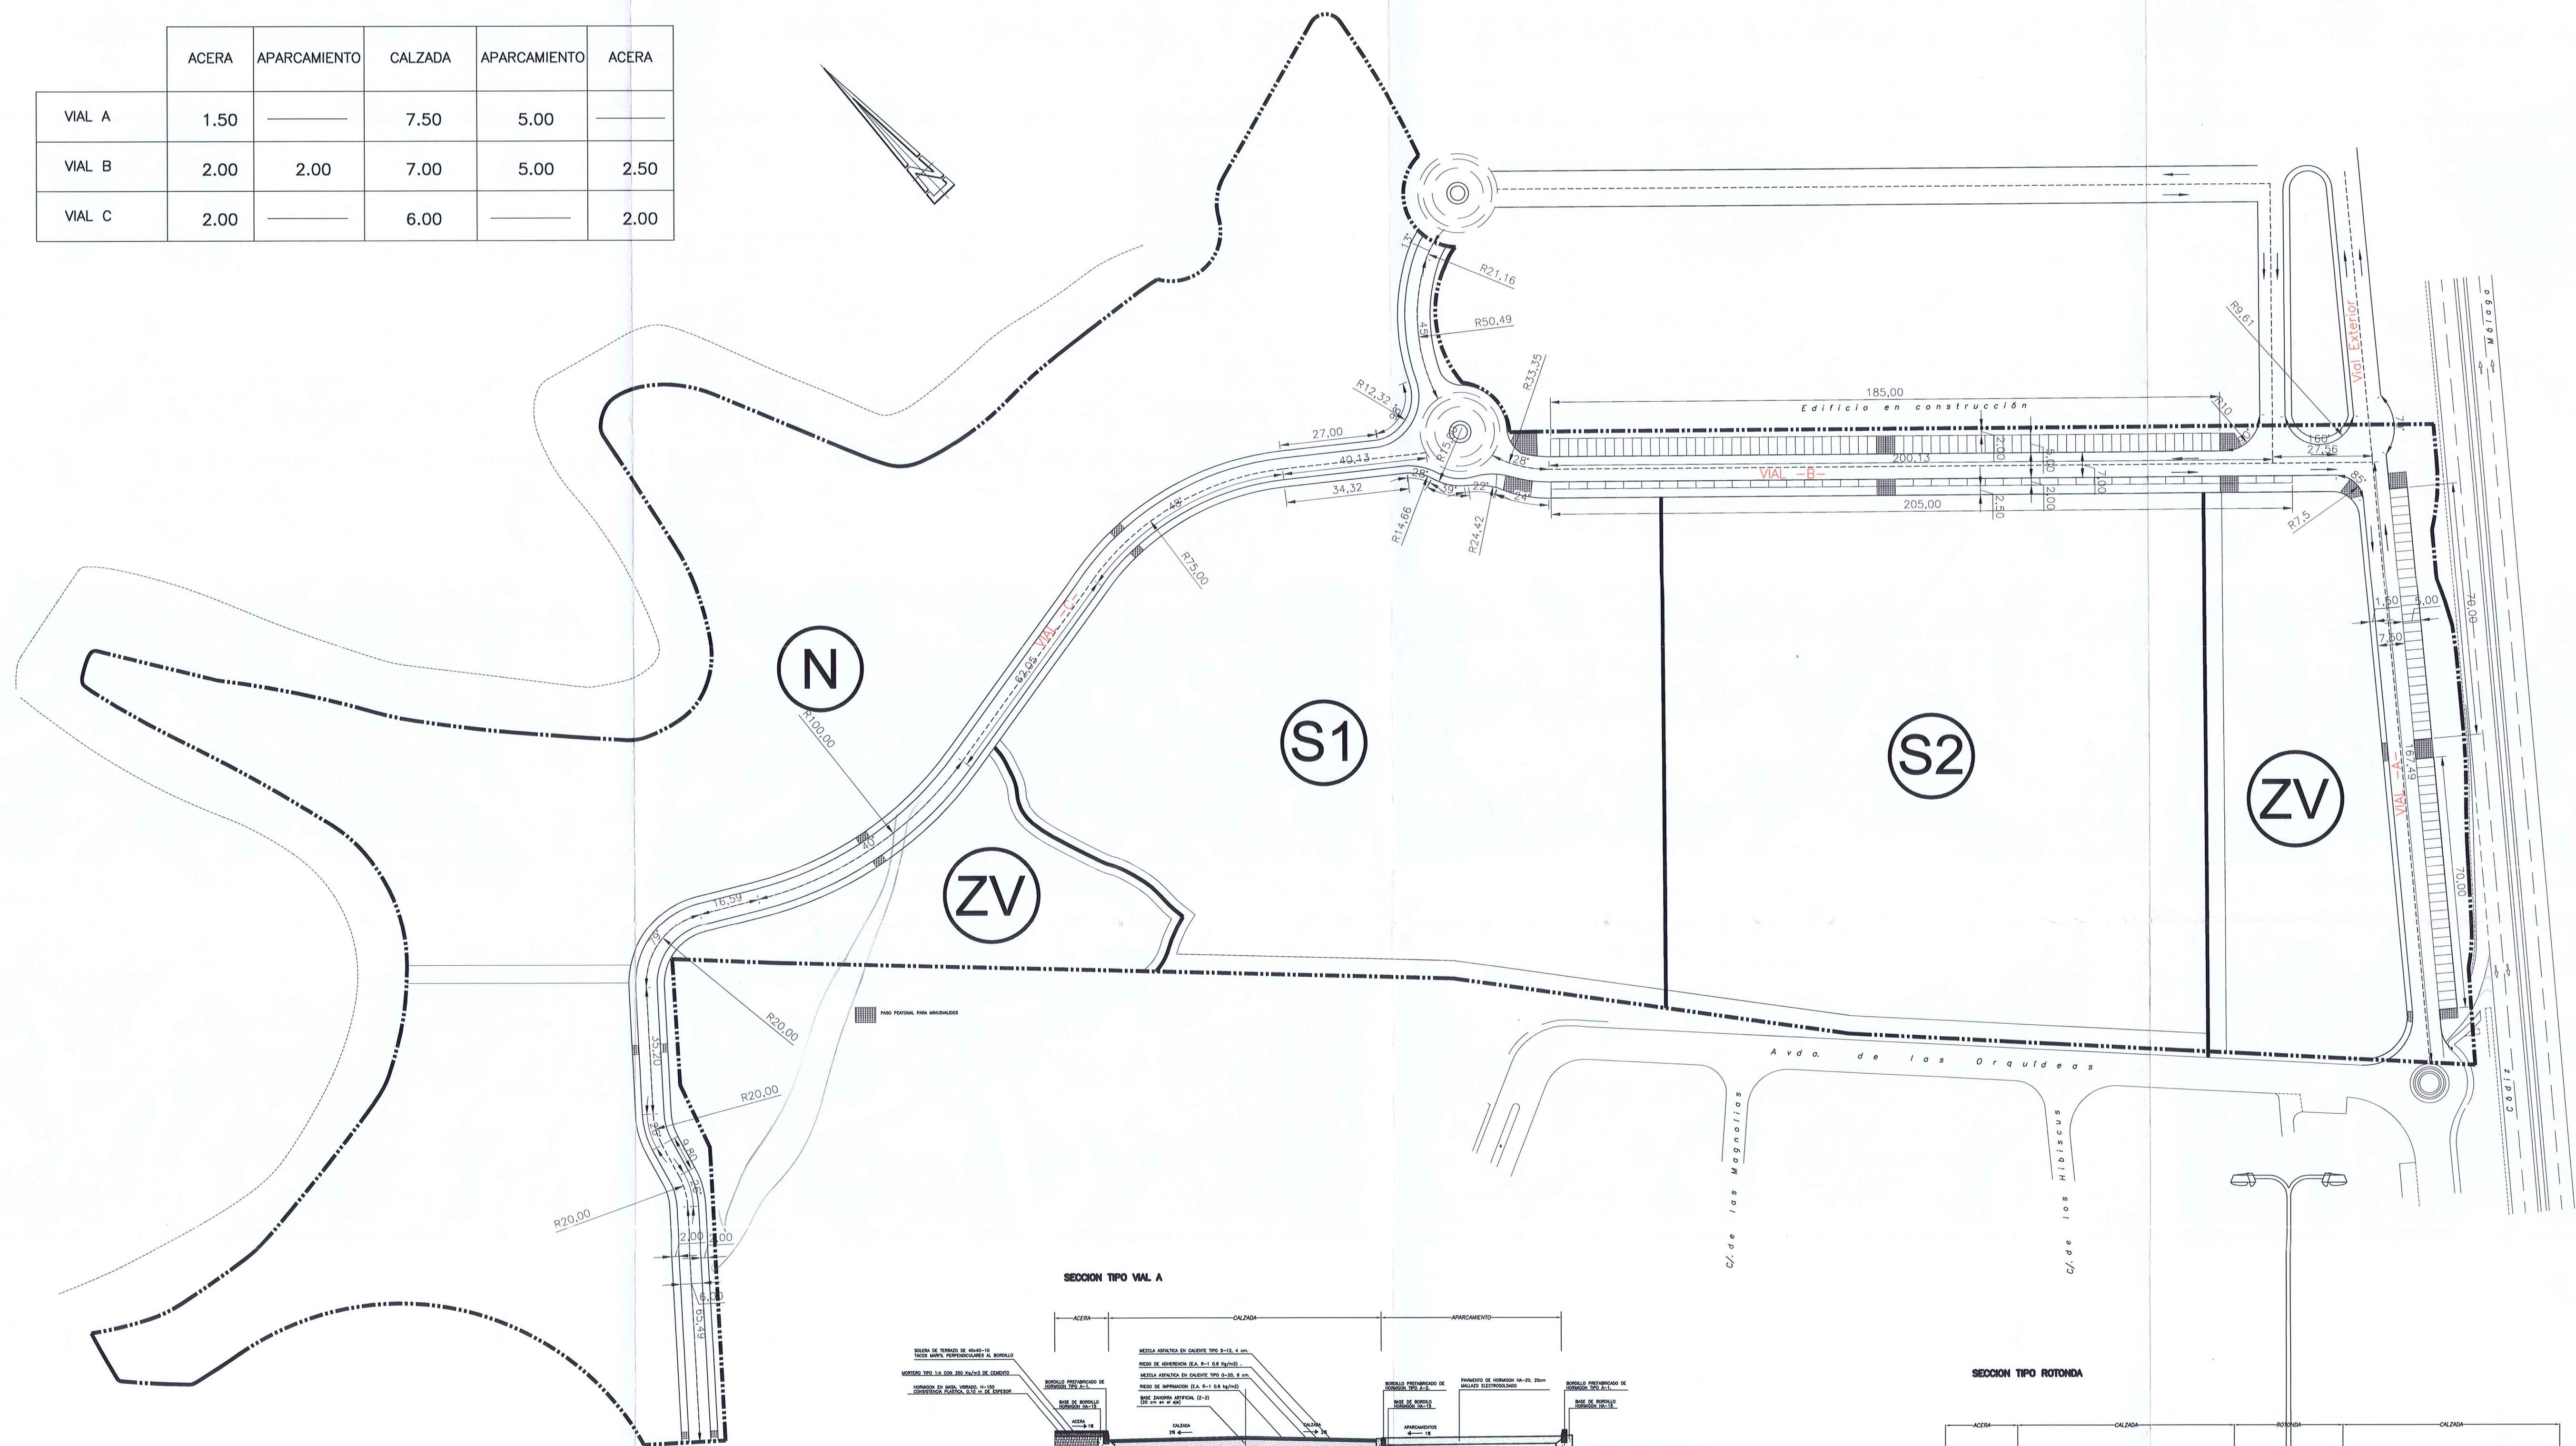


	ACERA	APARCAMIENTO	CALZADA	APARCAMIENTO	ACERA
VIAL A	1.50	————	7.50	5.00	————
VIAL B	2.00	2.00	7.00	5.00	2.50
VIAL C	2.00	————	6.00	————	2.00

[illegible][illegible][illegible]